
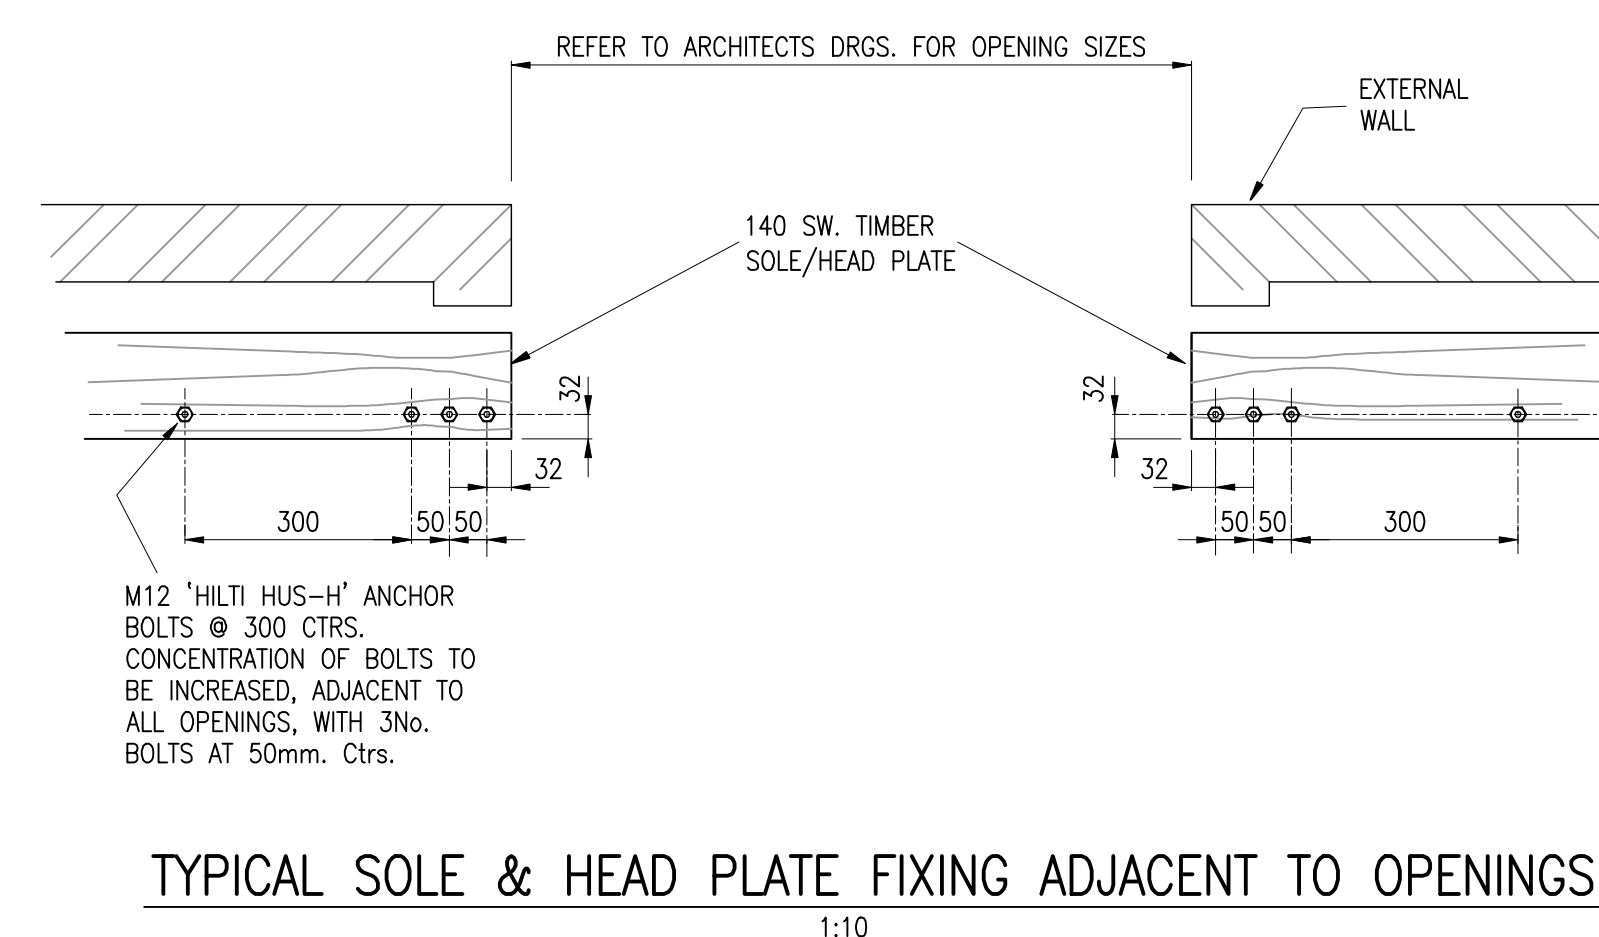
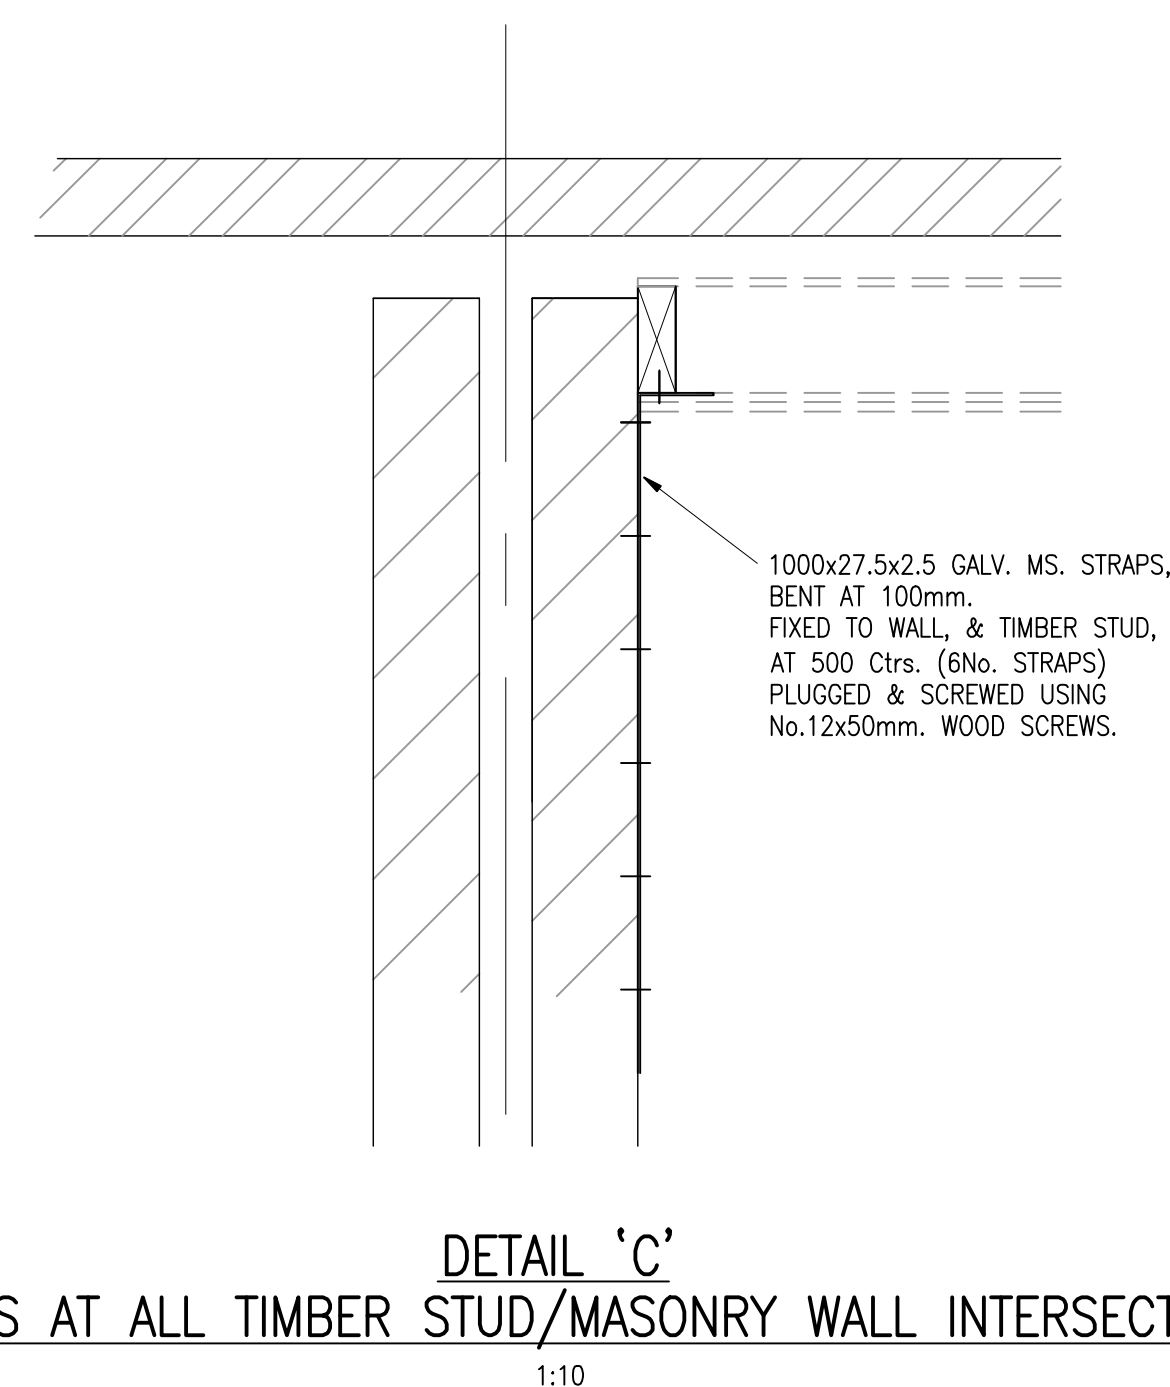
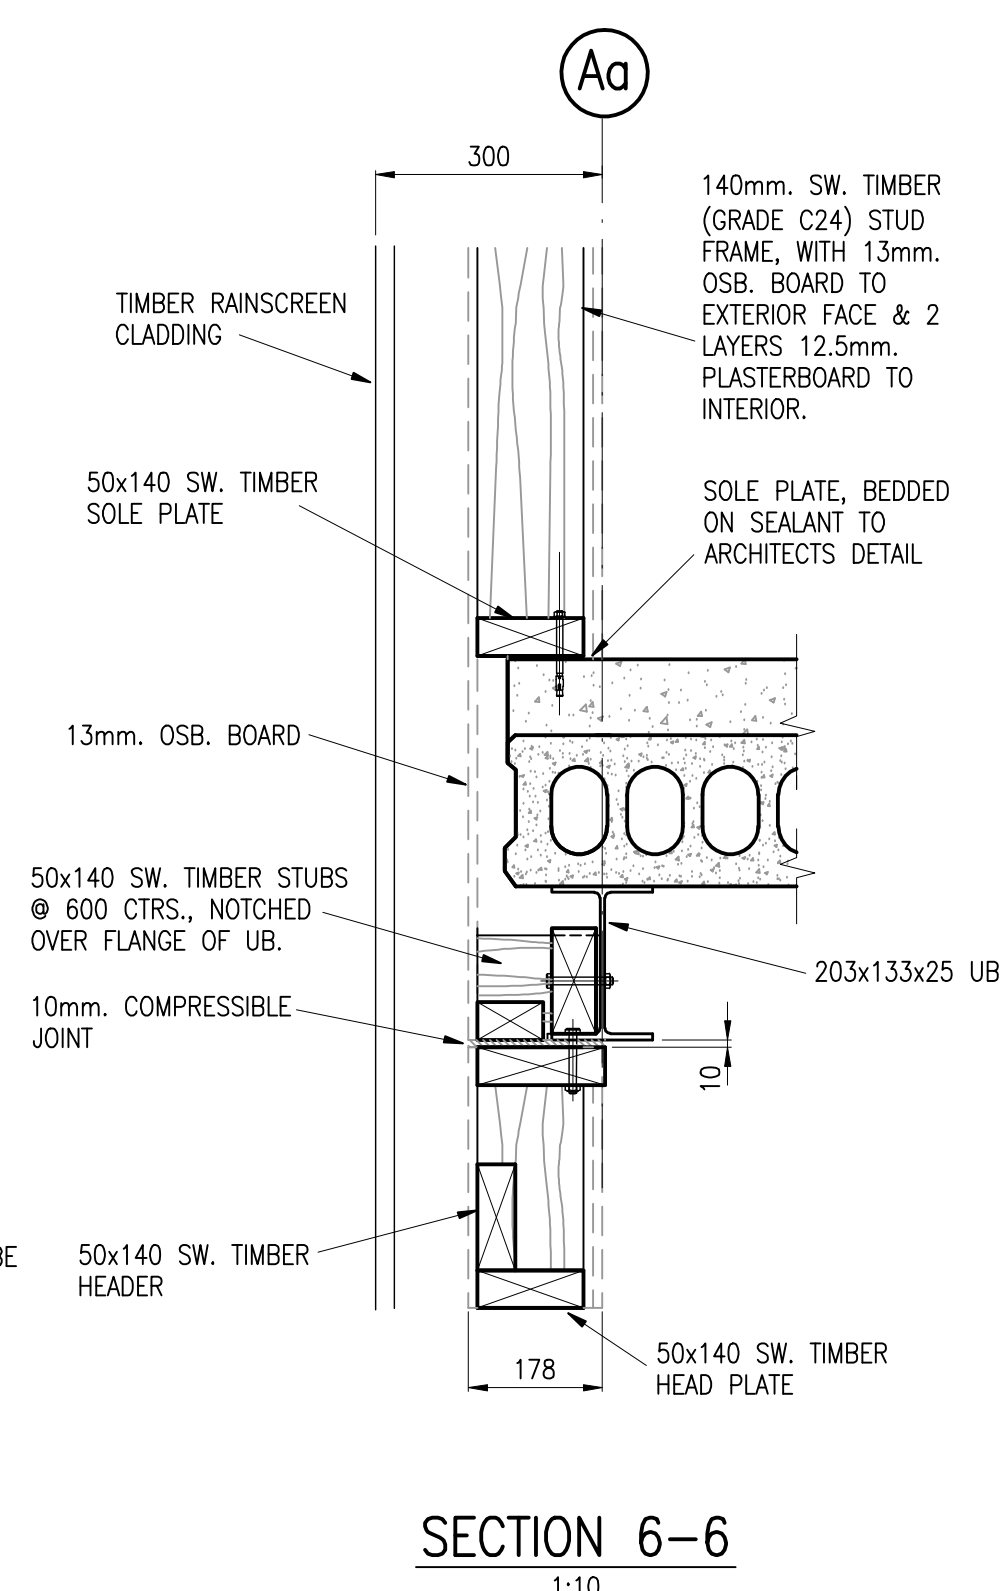
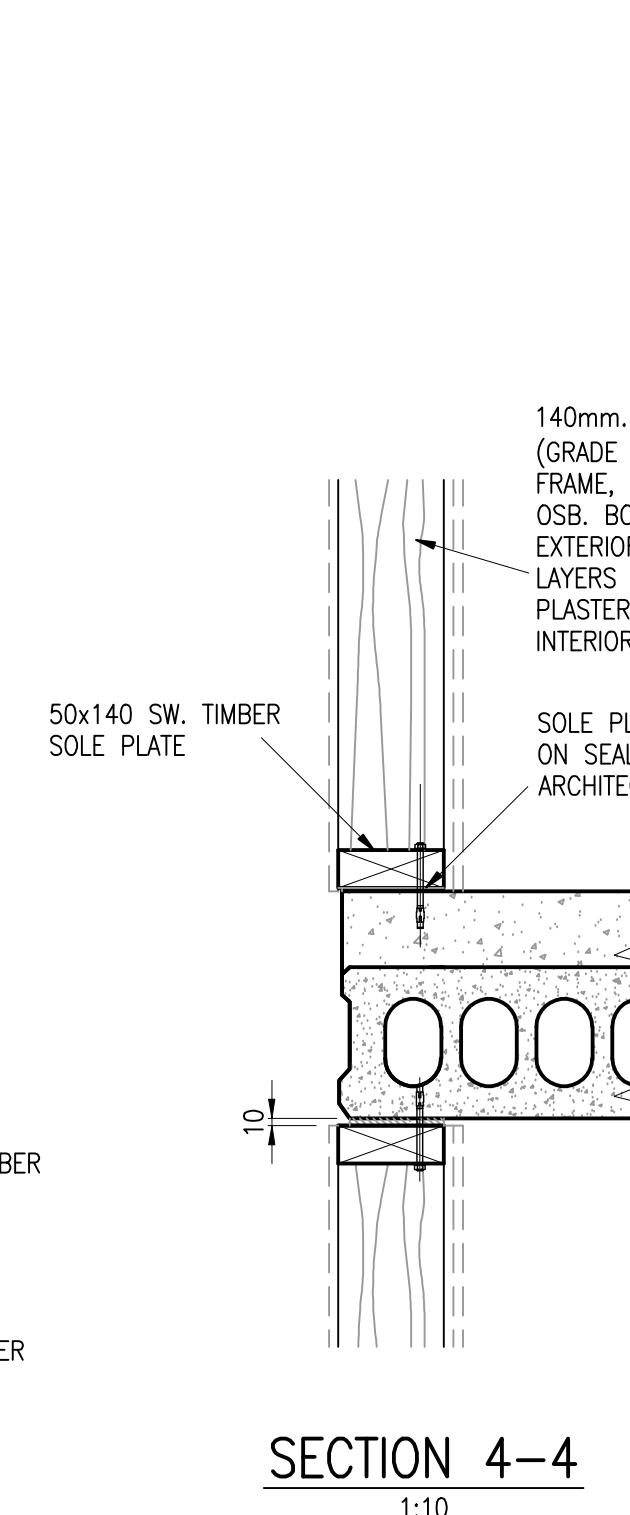


NOTE:-
REFER TO THE ARCHITECTS DRAWINGS FOR SETTING OUT
DIMENSIONS TO ALL OPENINGS, AND INTERSECTIONS WITH
INTERNAL STUD, CROSS-WALLS, TYPE & POSITION OF
INSULATION TO ARCHITECT'S DETAILS

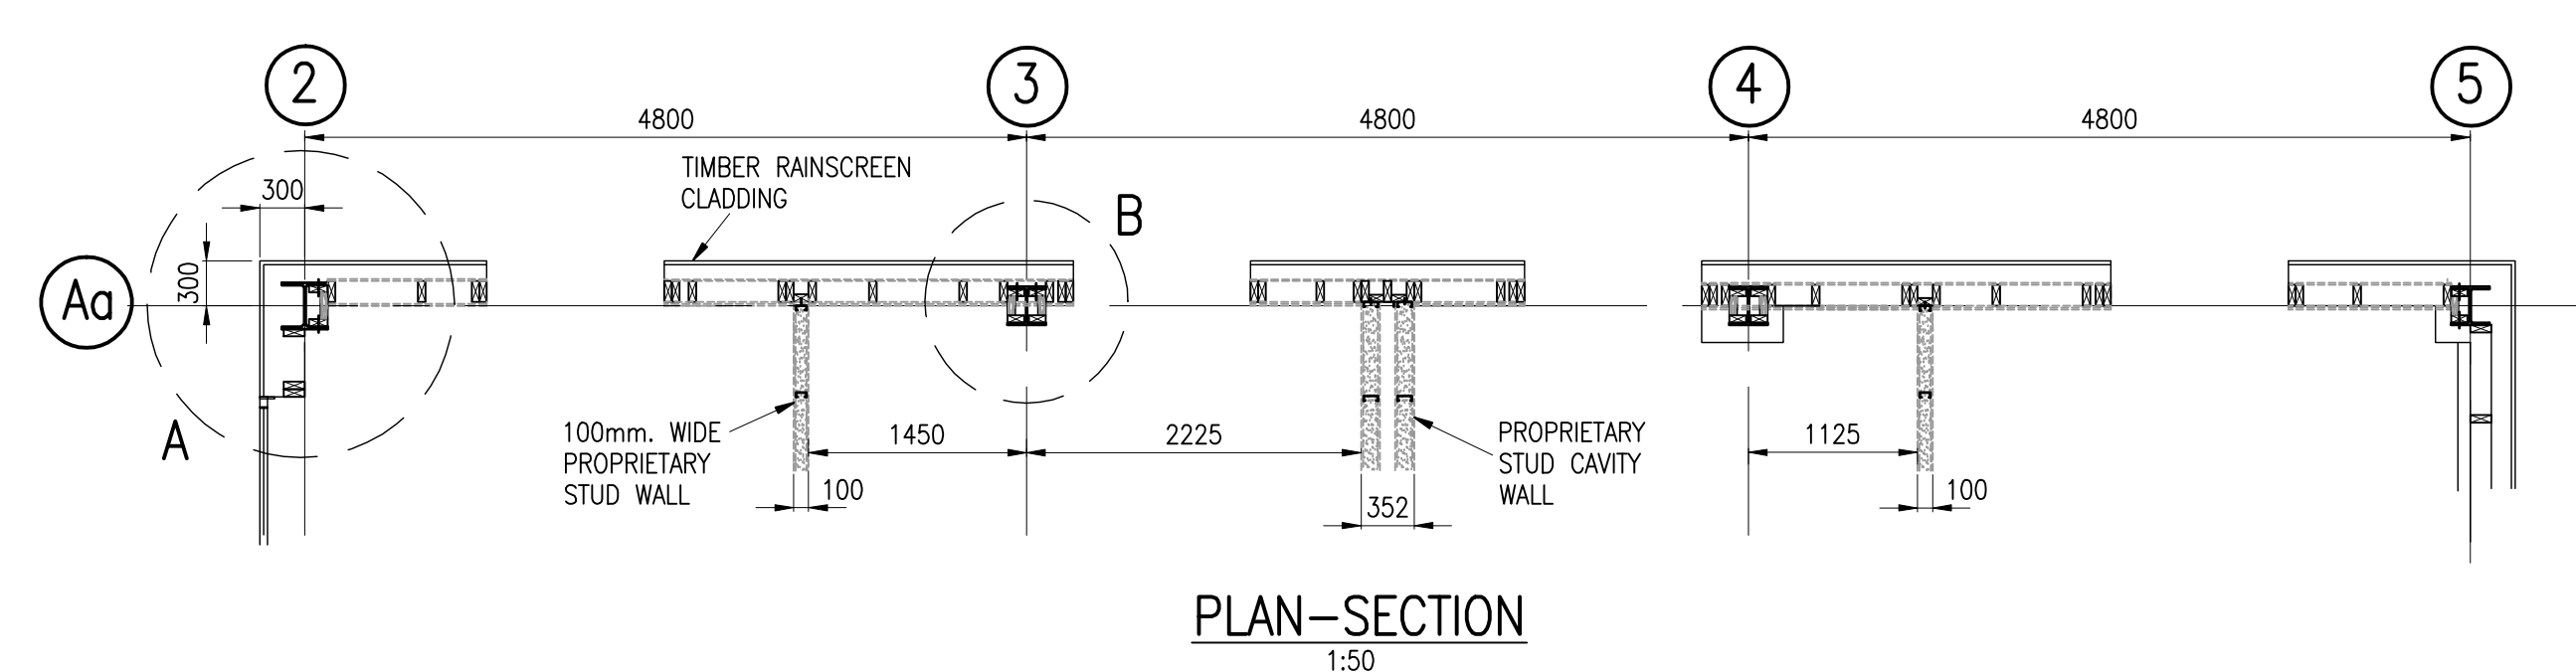

IT IS THE CONTRACTORS RESPONSIBILITY TO CHECK ALL
SETTING OUT DIMENSIONS AND REPORT ANY DISCREPANCY
TO THE STRUCTURAL ENGINEER IMMEDIATELY.