


ALL SHS, RNS & CHS SECTIONS ARE GRADE
\$345/R UNLESS NOTED OTHERWISE.

ANY/ALL SITE WELDING TO L.COOPER STEEL STRUCTURE
MUST BE DONE USING LOW HYDROGEN WELDING RODS
(SUITABLY DRIED IN AN OVEN) OR SIMILAR

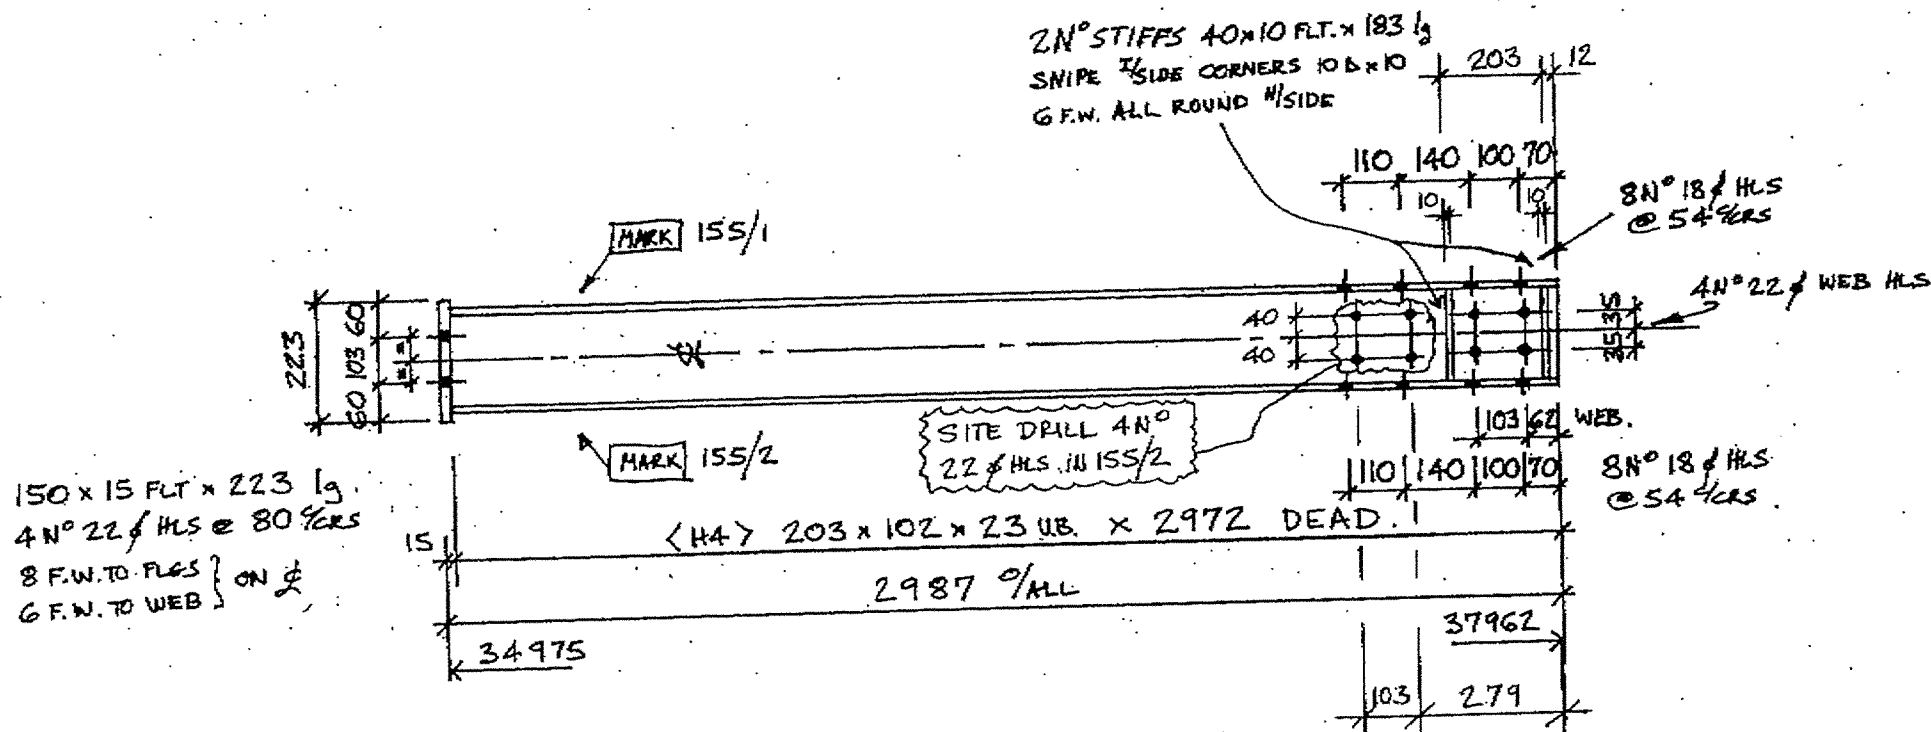

2 N° REQ'D THUS. MKD 155/1
ONE N° REQ'D THUS & NOTED MKD 155/2

LEONARD COOPER LIMITED STRUCTURAL ENGINEERS
REGISTERED OFFICE



STRUCTURAL ENGINEERS
REGISTERED OFFICE
HAUL ROAD, KINGSLEY
LEEDS LS10 2JR
TEL: 0113 2705441
FAX: 0113 2760659
REGISTERED No.
167872 LONDON
sales@leonardcooperltd.co.uk
www.leonardcooperltd.co.uk

REVISION A.
REVISION B.
REVISION C.
REVISION D.
REVISION E.

ZONE 16

[illegible]

HAWKINS TO FRANKS
 TO 041450 PART 2 (U.M.O.)
 (FROM CH L.C. PROCEEDING
 PAGE-13)

BRON MOVER: [U.R.O.]
BRON 6mm COAT. FILLET BRIDGE
RE TO BRON 10018 GRADE #275-
NOT BLAST TO SAIL. 1 COAT
#100 V3 TO SONIC D.K.T

IDENTIFICATION MARKS MUST BE PLACED ON
1) TOP RIGHT HAND CORNER OF IDENTIFICATION OR
2) OTHER MARKS INDICATED THERE: MARK

CONTRACT: QUARMBY CONSTRUCTION
WAKEFIELD WATERFRONT BLDG 20

FIGURE COLUMNS.

RELEASED FOR FURNICATION/EXCUTION	
SC-101	

DOUGLAS BY: **HB**
CHECK'D BY: **ESM**

ATTACHED
TABLE:

DRG No: 07/18/SWZ8