

- | | | | | |
|----|-----------|--|----|------|
| | | | | |
| MK | REVISIONS | | BY | DATE |
| | | | | CH'K |


CLIENT.

ARCHITECT.

FaulknerBrowns

CONTRACT

WAKEFIELD WATERFRONT
PHASE 1,
BUILDING 20

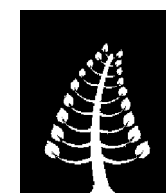

DRAWING TITLE	
LEVEL 2 STEELWORK LAYOUT	
SCALES 1:125	
CONTRACT No	DRG No
501180C	20-202